


STATE OF CALIFORNIA - DEPARTMENT OF TRANSPORTATION




CONSULTANT FUNCTIONAL SUPERVISOR	CALCULATED-DESIGNED BY	REVISOR	DATE
	CHECKED BY	REVISOR	

12

7

CURVE DATA				
No.	R	Δ	T	L
278	3300.00'	28°18'27"	832.19'	1630.40'

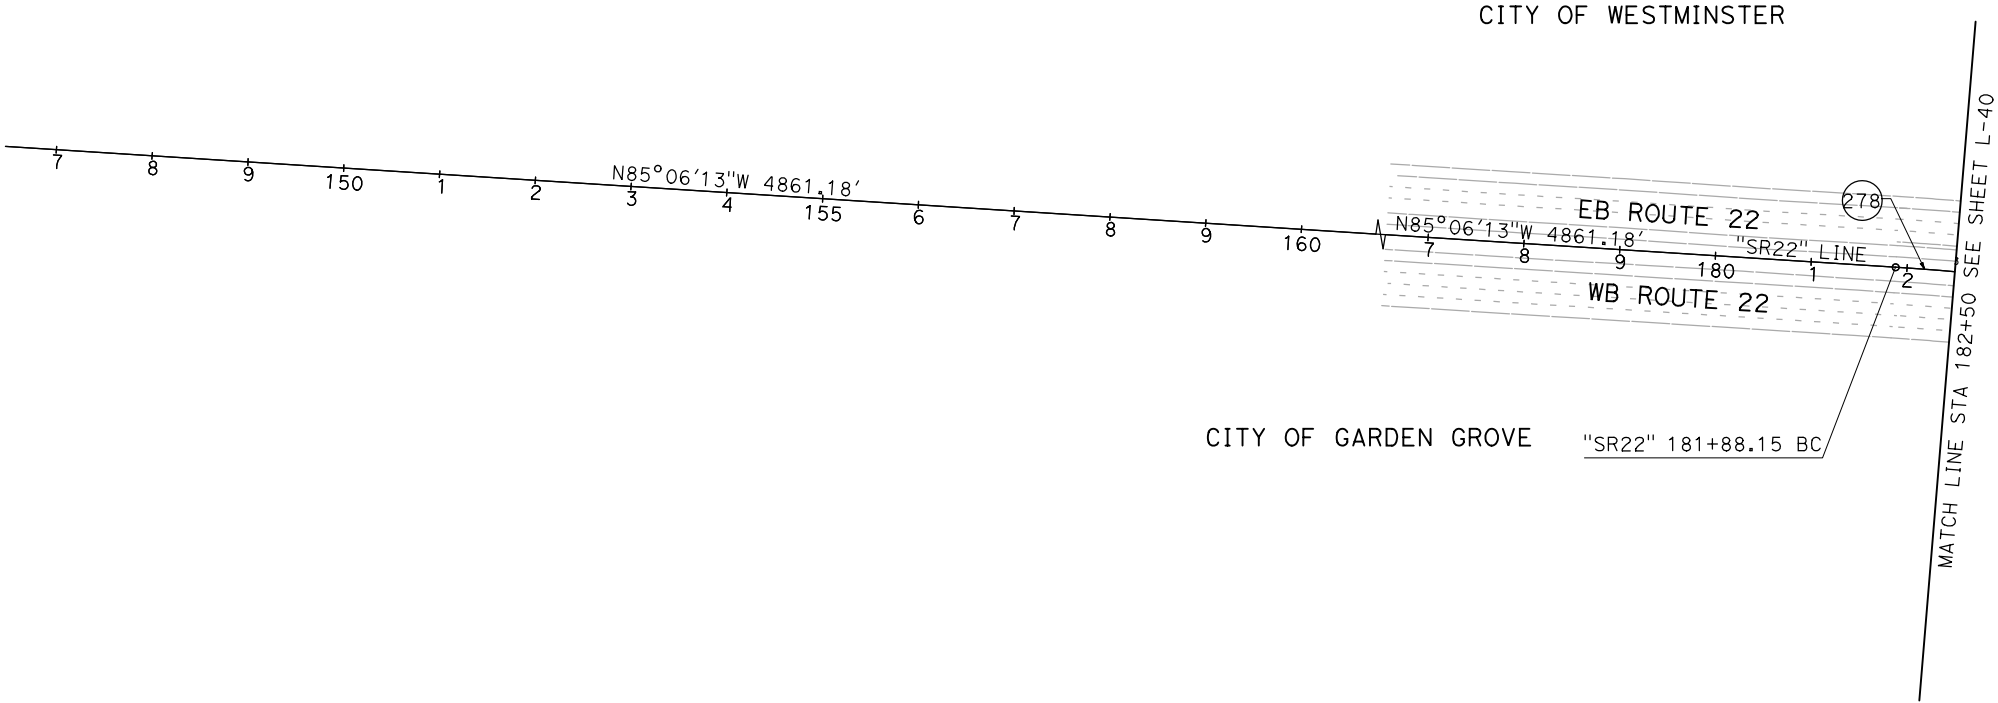

ALTERNATIVE 3
LAYOUT
SCALE 1"=100' L-41

Dist	COUNTY	ROUTE	POST MILES TOTAL PROJECT	SHEET No.	TOTAL SHEETS
12,7	Oran,LA	22,73, 405,605	R0.5/R0.7,R0.7/R3.8 R21.2/R21.8,9.3/24.2 0.0/1.2,3.5/R1.6,R0.0/R1.2		
REGISTERED CIVIL ENGINEER DATE					
PLANS APPROVAL DATE					
THE STATE OF CALIFORNIA OR ITS OFFICERS OR AGENTS SHALL NOT BE RESPONSIBLE FOR THE ACCURACY OR COMPLETENESS OF SCANNED COPIES OF THIS PLAN SHEET.					
PARSONS 2201 DUPONT DRIVE SUITE 200 IRVINE, CA 92612			ORANGE COUNTY TRANSPORTATION AUTHORITY 550 SOUTH MAIN STREET ORANGE, CA 92863		

REGISTERED PROFESSIONAL ENGINEER

No.

Exp.

CIVIL

STATE OF CALIFORNIA